



GEODET d.o.o.
za geodetske poslove

Ivana Meštrovića 1, 20 000 Dubrovnik
Tel. +385 20 436-464
E-mail: geodet@geodetdu.hr


IBAN HR3541240031131001475
OIB 75307907300

Investitor:
Županijska lučka uprava Dubrovnik
Cvijete Zuzorić 3
OIB: 60040855809

SKICA IZMJERE

Mjerilo 1:500

Katastarska općina: SUSTJEPAN
MBR: 307203
Detaljni list:

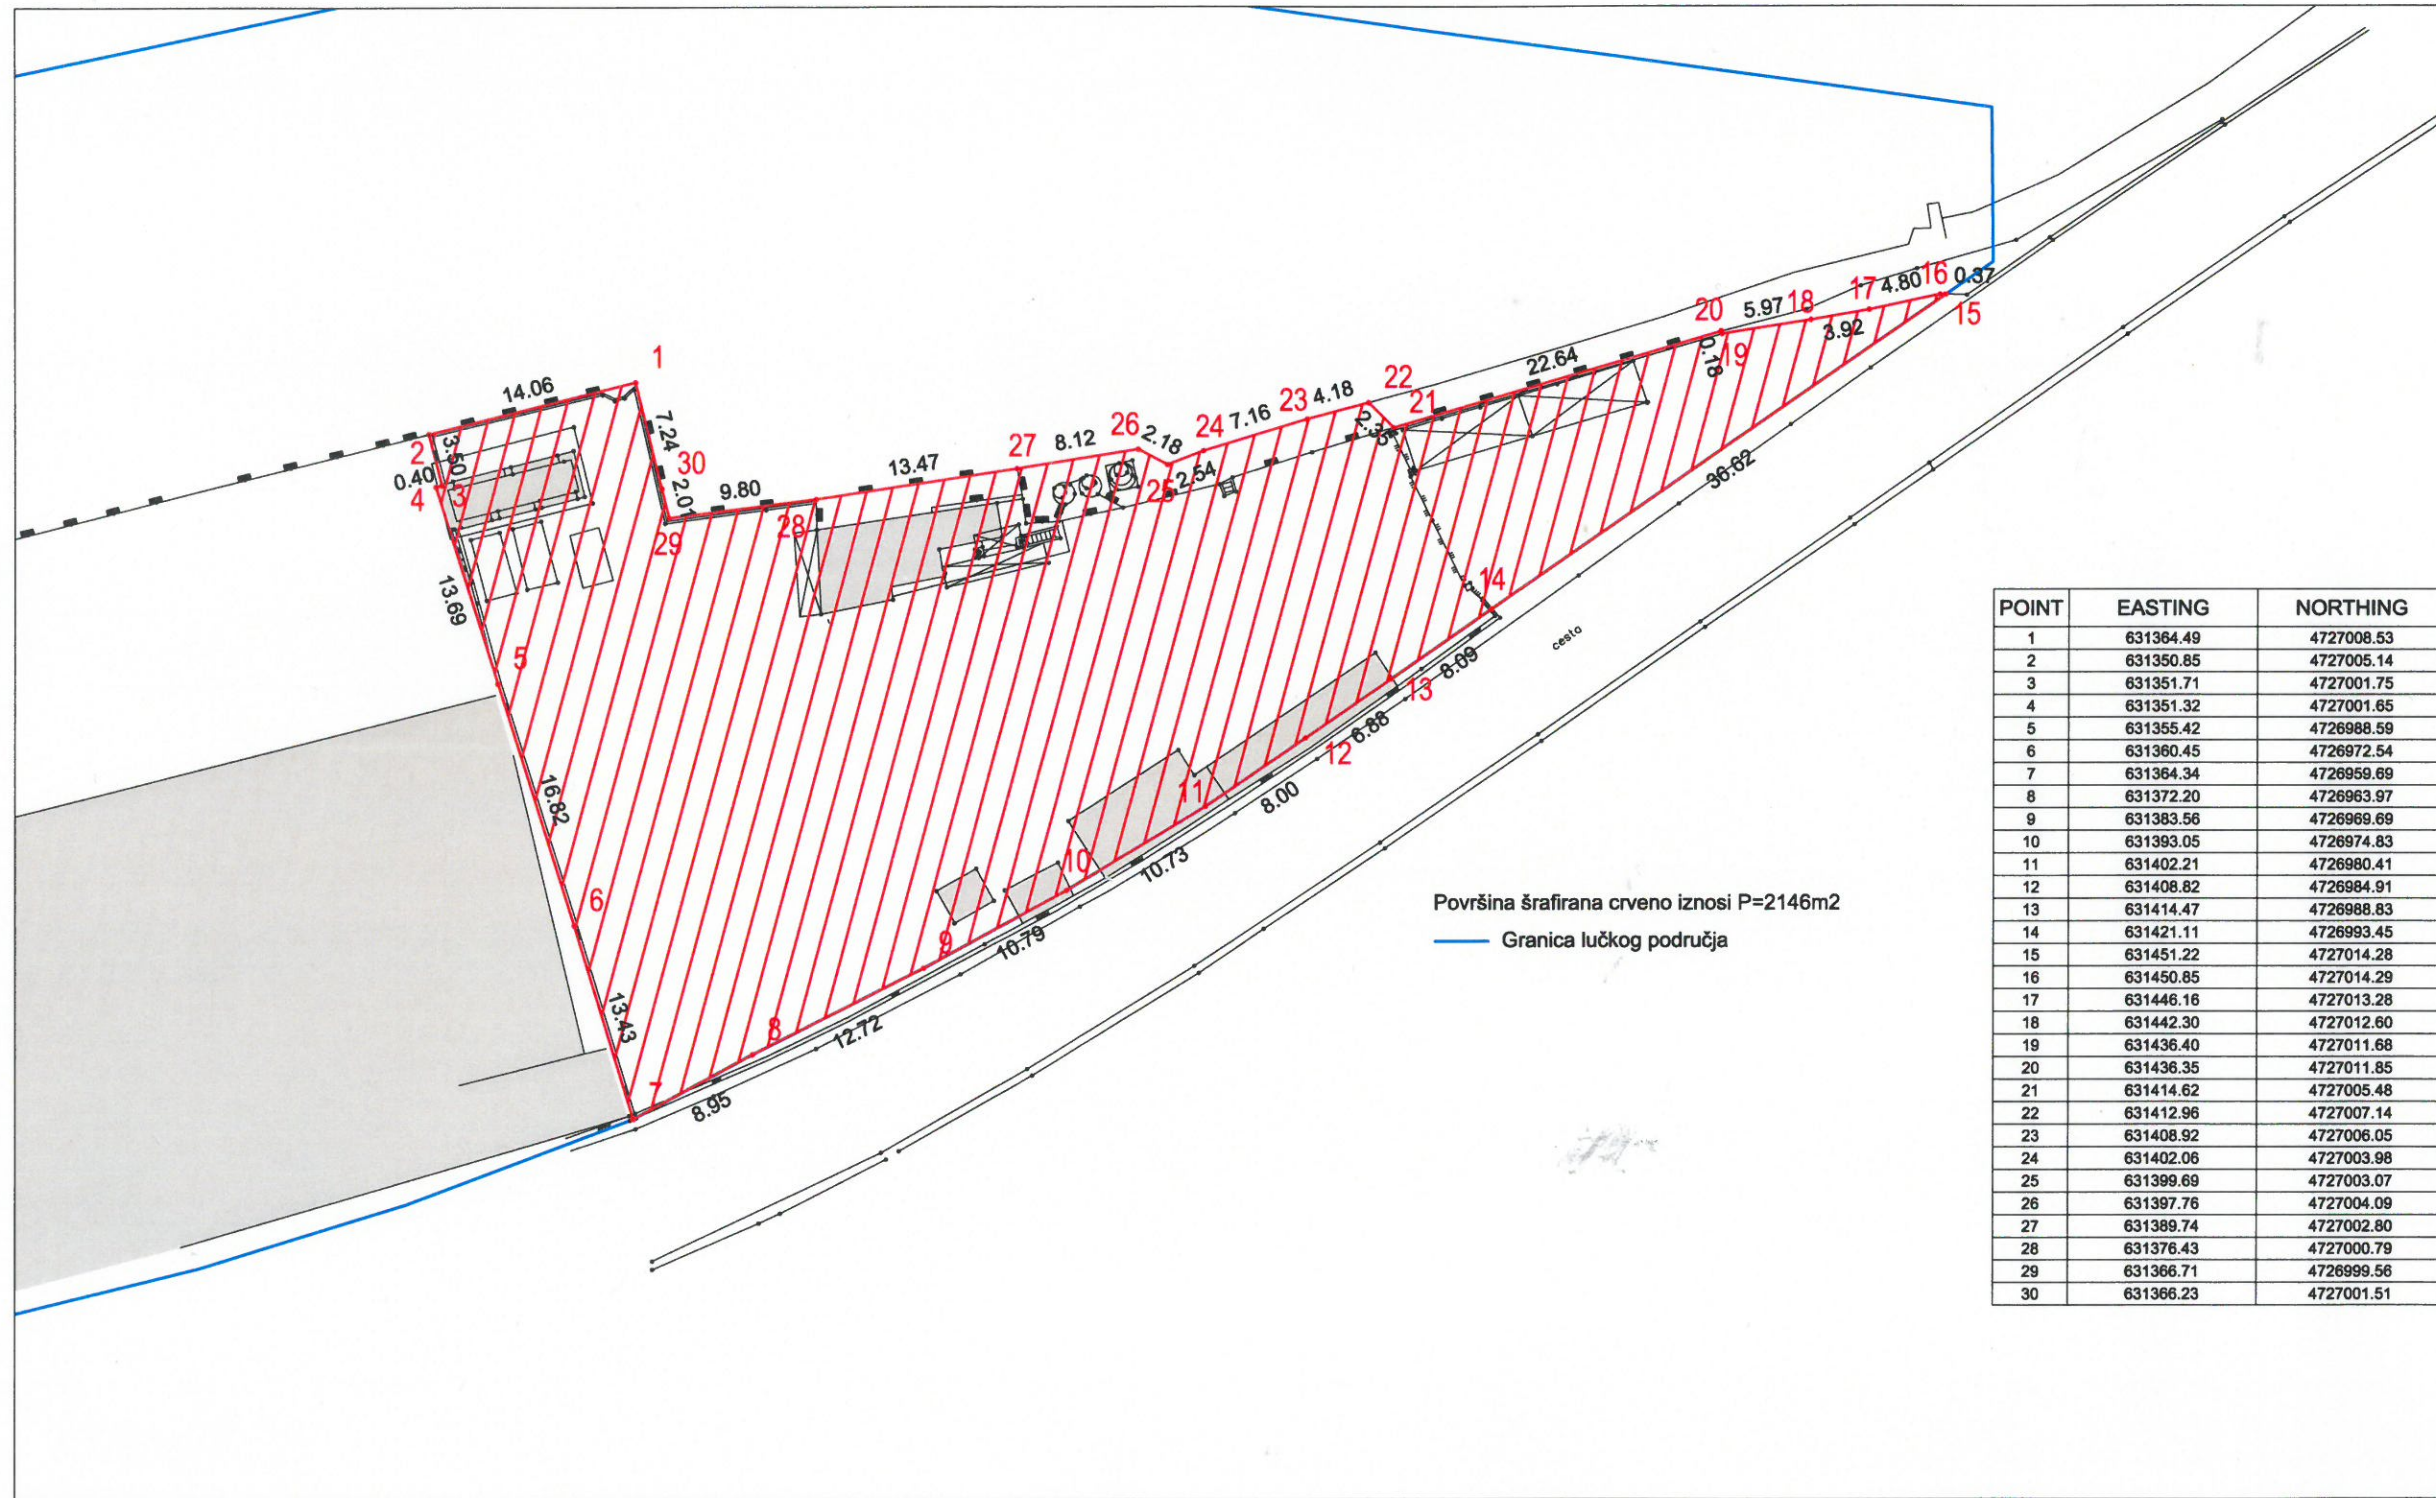

Površina šrafirana crveno iznosi P=2146m²
— Granica lučkog područja

POINT	EASTING	NORTHING
1	631364.49	4727008.53
2	631350.85	4727005.14
3	631351.71	4727001.75
4	631351.32	4727001.65
5	631355.42	4726988.59
6	631360.45	4726972.54
7	631364.34	4726959.69
8	631372.20	4726963.97
9	631383.56	4726969.69
10	631393.05	4726974.83
11	631402.21	4726980.41
12	631408.82	4726984.91
13	631414.47	4726988.83
14	631421.11	4726993.45
15	631451.22	4727014.28
16	631450.85	4727014.29
17	631446.16	4727013.28
18	631442.30	4727012.60
19	631436.40	4727011.68
20	631436.35	4727011.85
21	631414.62	4727005.48
22	631412.96	4727007.14
23	631408.92	4727006.05
24	631402.06	4727003.98
25	631399.69	4727003.07
26	631397.76	4727004.09
27	631389.74	4727002.80
28	631376.43	4727000.79
29	631366.71	4726999.56
30	631366.23	4727001.51

Izradio/la:
Josip Strnad, dipl.ing.geod.
Dubrovnik, lipanj 2023. godine

Ovjerio/la:
Josip Strnad, dipl.ing.geod.

Josip Strnad
dipl.ing.geod.
Ovlašteni inženjer geodezije
GEODET d.o.o.
Dubrovnik