



GEODET d.o.o.
za geodetske poslove

Ivana Meštrovića 1, 20 000 Dubrovnik
Tel. +385 20 436-464
E-mail: geodet@geodetdu.hr

IBAN HR3541240031131001475
OIB 75307907300

Investitor:
Županijska lučka uprava Dubrovnik
Cvijete Zuzorić 3
OIB: 60040855809

SKICA IZMJERE


Mjerilo 1:200

Katastarska općina: SUSTJEPAN
MBR: 307203
Detaljni list:



| POINT | EASTING | NORTHING |
|-------|-----------|------------|
| 1 | 631364.49 | 4727008.53 |
| 2 | 631364.00 | 4727010.48 |
| 3 | 631350.36 | 4727007.08 |
| 4 | 631350.85 | 4727005.14 |
| 5 | 631366.71 | 4726999.56 |
| 6 | 631376.43 | 4727000.79 |
| 8 | 631389.74 | 4727002.80 |
| 9 | 631389.43 | 4727004.77 |
| 10 | 631376.15 | 4727002.77 |
| 11 | 631366.23 | 4727001.51 |

Površina šrafirana crveno iznosi P=75m²
— Granica lučkog područja

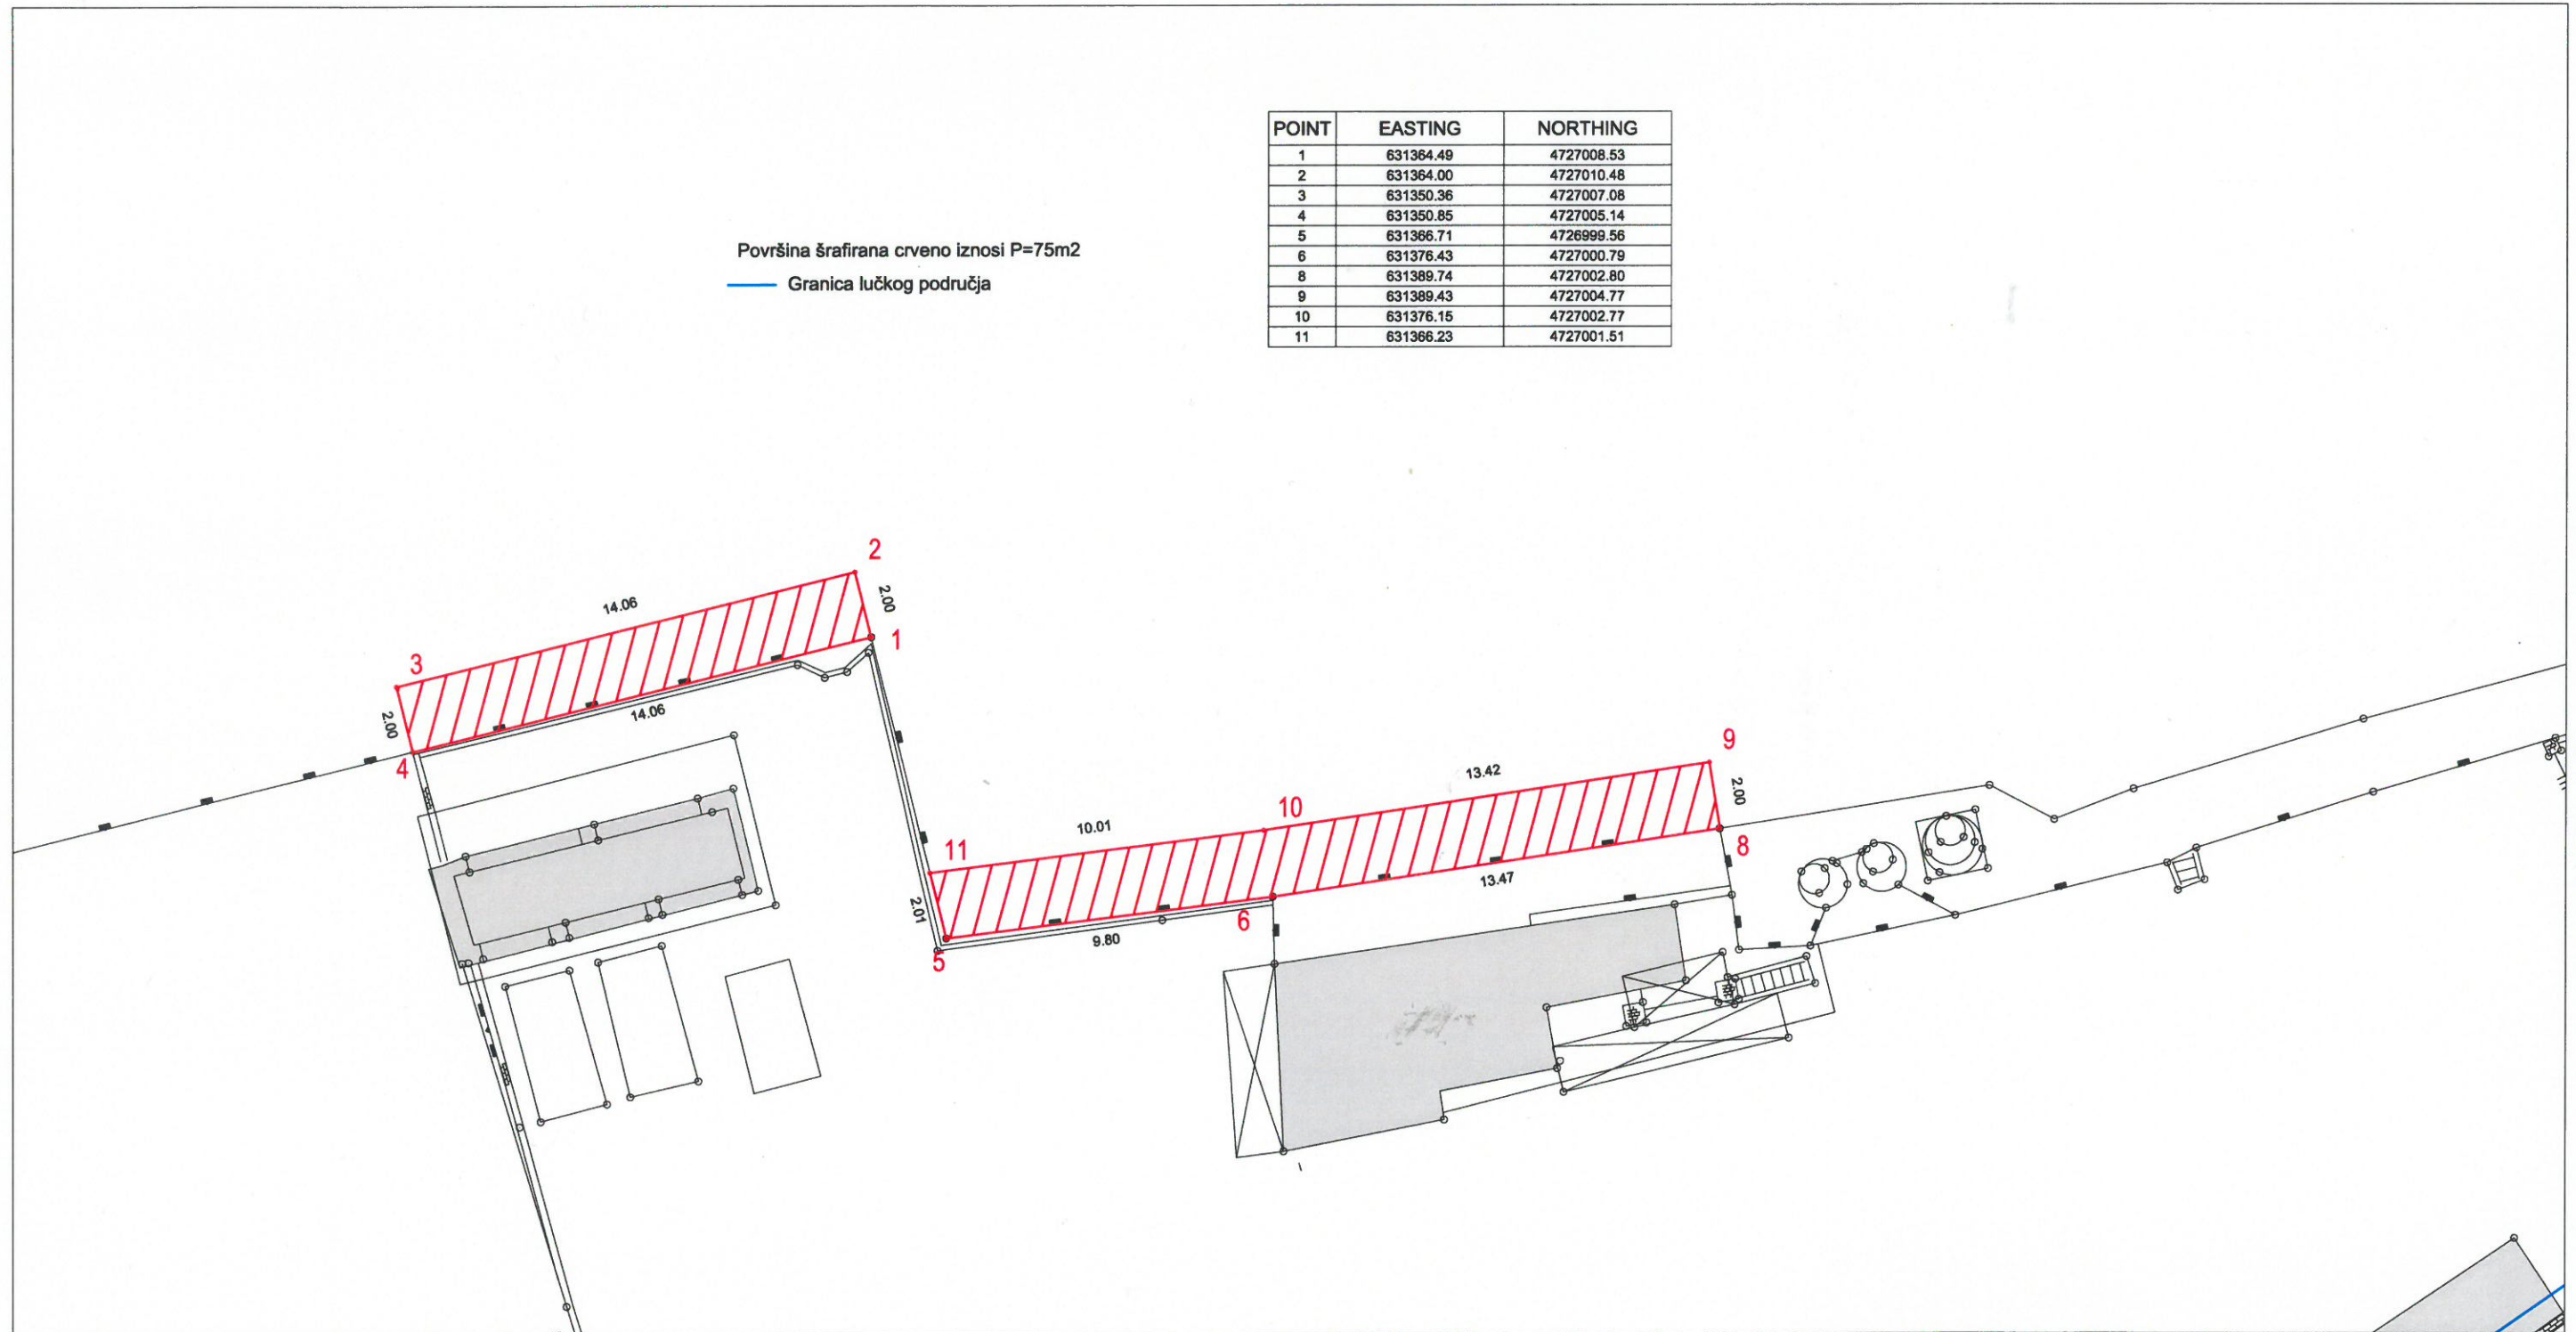

Izradio/la:
Josip Strnad, dipl.ing.geod.
Dubrovnik, lipanj 2023. godine

Ovjerio/la:
Josip Strnad, dipl.ing.geod.

Josip Strnad

Josip Strnad
dipl.ing.geod.
Ovlašteni inženjer geodezije
GEODET d.o.o.
Dubrovnik



Geo 1673